


NOTE: pipes 01 - 27, trim out at 50'.

01 02 03 04 08 09 10 11 13 14 15 16 17 21 22 23 24 25 26 27

1st Electric (dsL side tab)  
(dsR side tab)

2nd Electric

3rd Electric (usR side tab)  
(usL side tab)

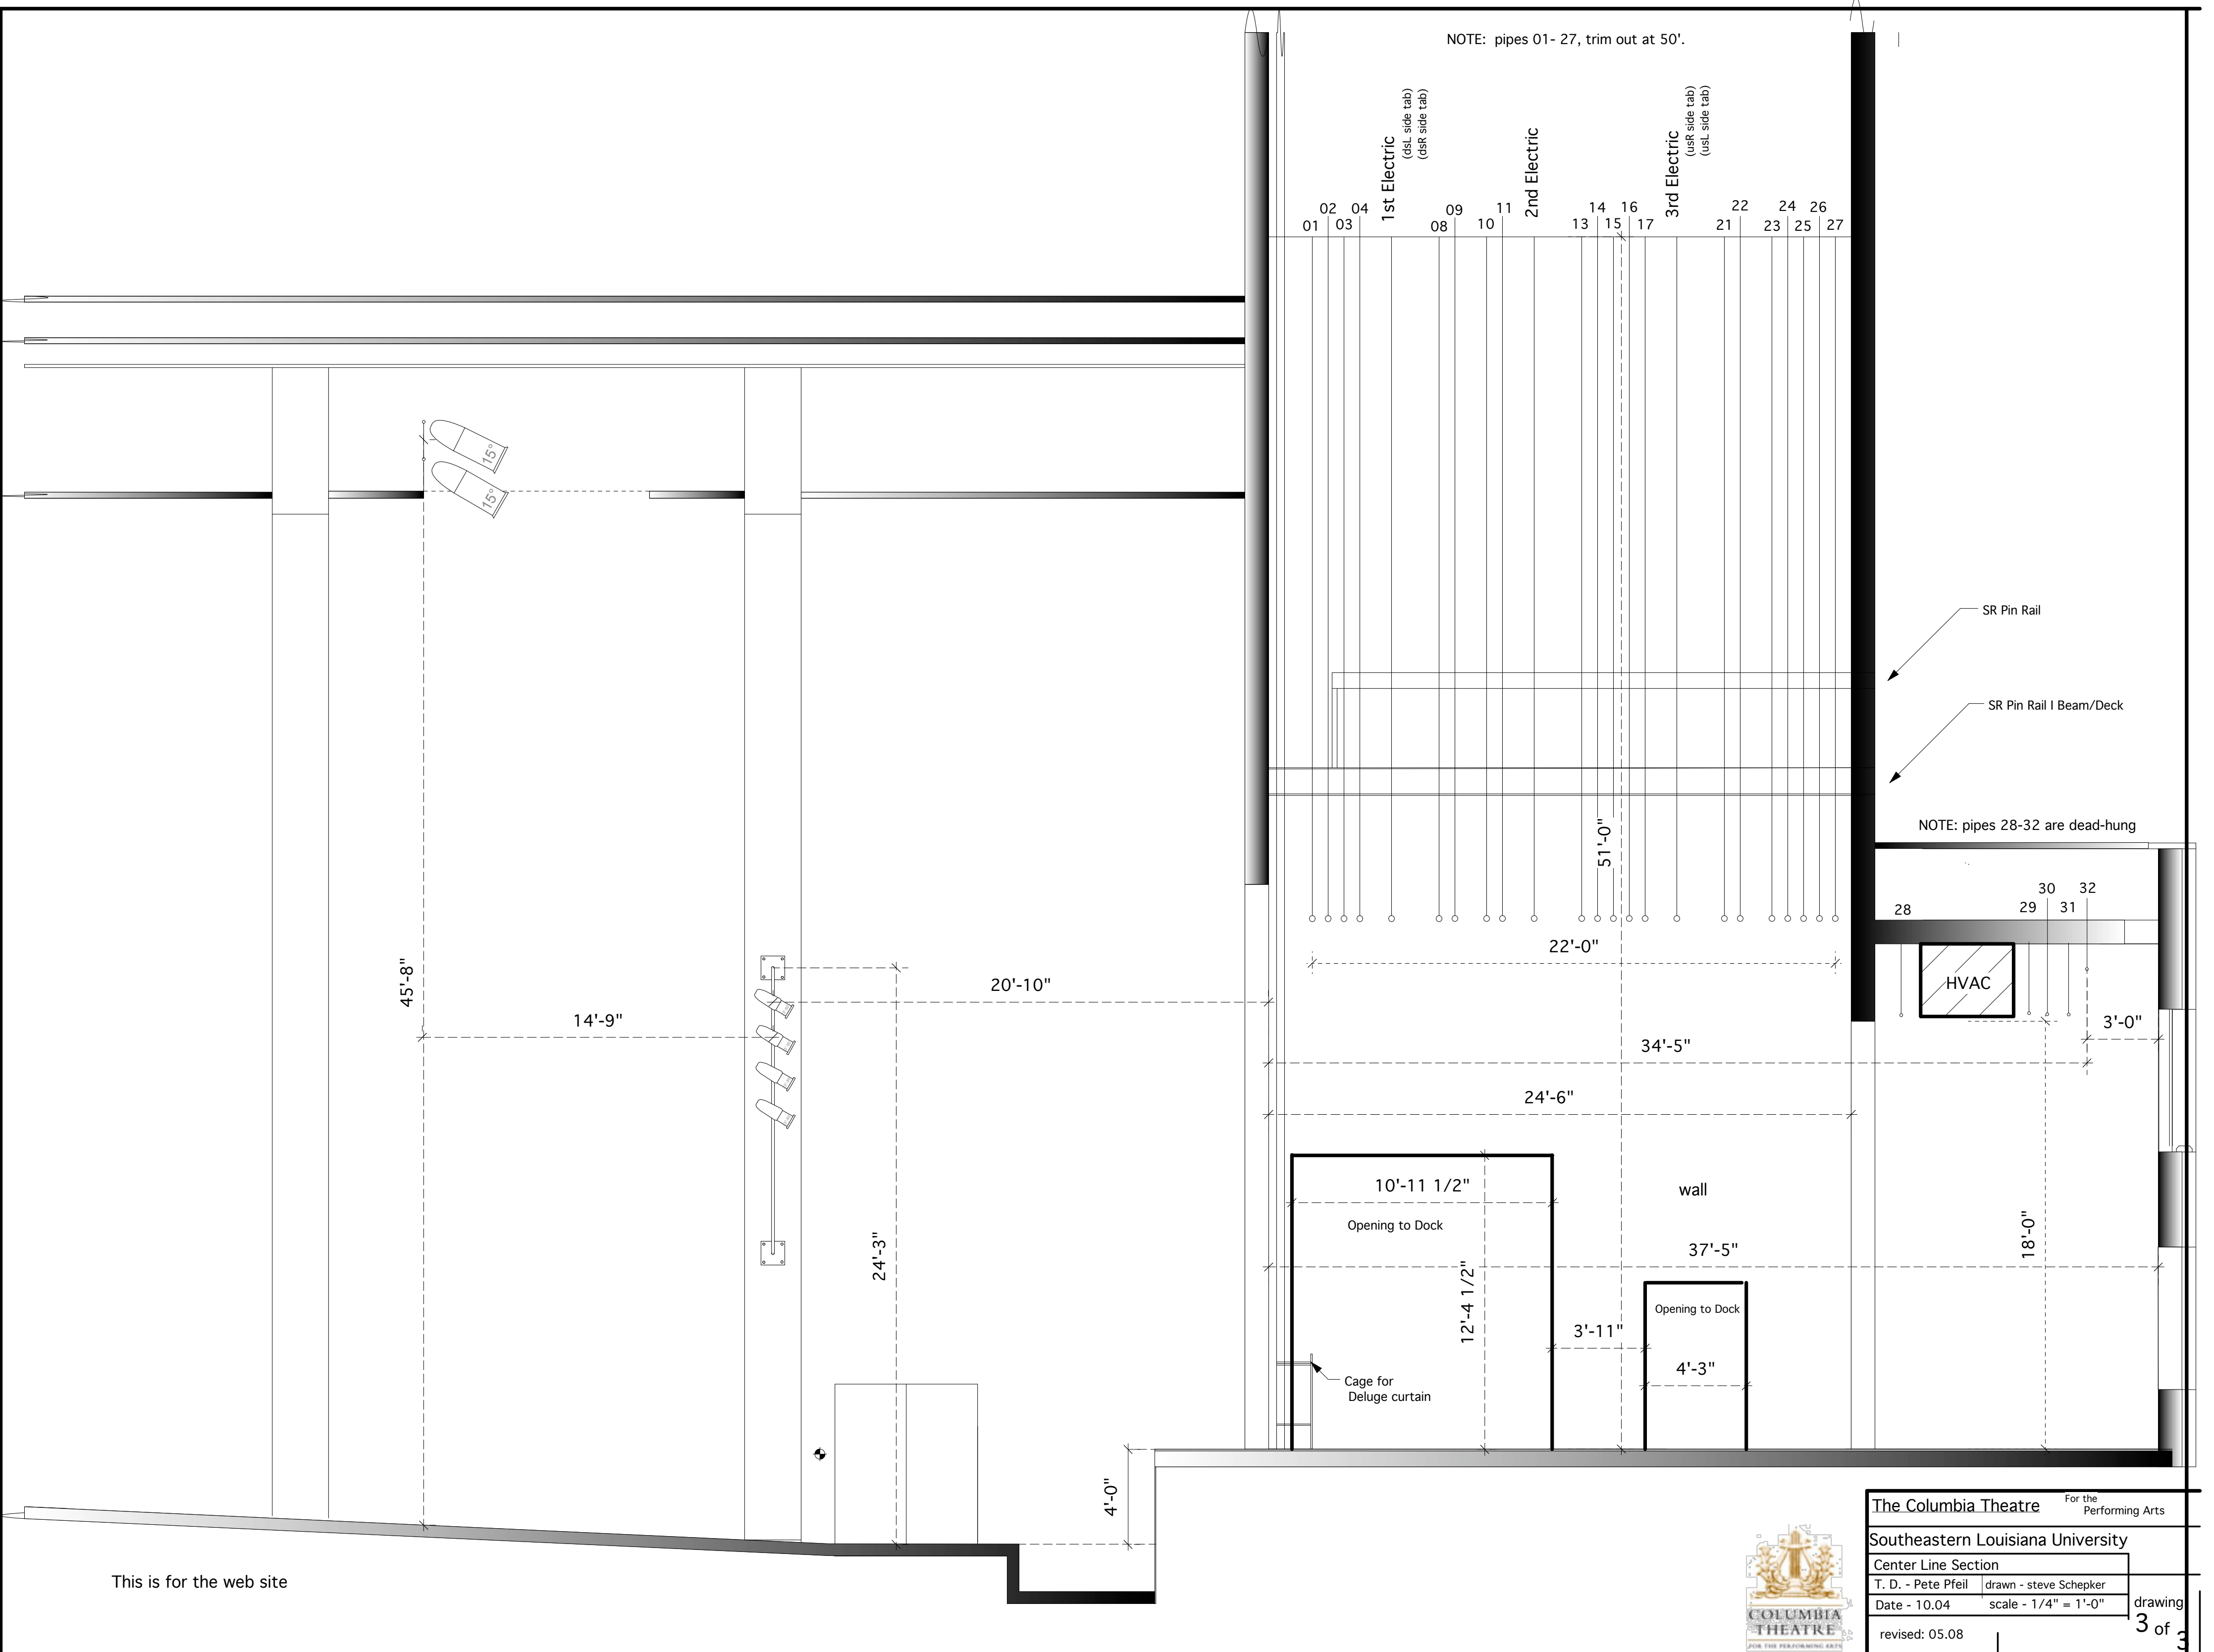

This is for the web site



The Columbia Theatre For the Performing Arts	
Southeastern Louisiana University	
Center Line Section	
T. D. - Pete Pfeil	drawn - steve Schepker
Date - 10.04	scale - 1/4" = 1'-0"
revised: 05.08	